


A.F.E. No.	Date	Comp.	Description of Change
12025	10-31-29	Records	of Br. 83
12060	8-23-29		
12727	1-31-31	Const.	of O.H. Br. Sta. 421B+87
17185	2-5-34	Const.	trk. 116-A 1019' long
17616	3-8	Ret.	of trk. 116-A
21523	4-17-37	Sold	pl. 100-C
22399	7-25-41	Const.	of trk. 116-B 369' long
26170	2-20-46	Rebuilt	cars 250' long and dock, trackage - Br. # 81
30384	10-21-49	Br. # 85	Rebuilt with 4 conc. pile bents
36149	10-21-49	Br. # 86	"
36150	7-23-56	Cons. Cars	Prop. Sta. 4220+35
41201	7-14-65	Const. trk.	# 116-C
58243	7-14-65	Const. trk.	# 116-C



Fence on South side Sta. 4206+82 to 4220+00, and 4227+30 to 4298+35.  
 Fence on North side Sta. 4192+75 to 4219+70, Sta. 4229+40 to 4265+30, and 4273+30 to 4298+35.  
 Fence 50' North of Sta. 4283+60 to 4289+63 Cont. 20013-2-9-23. Raleigh Weight.  
 Fence on Left Side Sta. 4187+00 to 4204+71 A.F.E. 4301  
 Fence on Right Side Sta. 4221+00 to 4223+10

Cont. 2719 1-5-34 Sullivan-Long & Hopperly Covering track 116-A Form 1907 (old 800)  
 " 9358 7-7-36 The Council Tel. Wire along underground of station 4206+00 Cons. 51438  
 " 35145 4-3-41 J.W. Barton Const. of fence 33' N. of # 116 from Sta. 4210+81 to 4216+81 (Form 1827)  
 " 38284 7-1-41 B.F. Digs Private Road Crossing 890 4206+84  
 " 32470 7-9-41 Paris Line Slack Co. Const. of trk. # 116-B Form 1825. Trans. to T.D. Gooch Lumber Co. S-23-46 Note: 7-14-47 Ext. trk. 30'  
 " 44955 8-6-58 Dept. of Highways - Agreement for Rd. using Sta. 4226+00  
 Deed 14440 8-5-58 Henry County - Easement Sta. 4225+36  
 Cont. 51119 6-9-65 Road Materials, Inc. - Const. trk. # 116-C

RIGHT OF WAY AND TRACK MAP  
 LOUISVILLE AND NASHVILLE R. R. CO.  
 MEMPHIS LINE  
 STATION 4192+75 TO STATION 4298+35  
 SCALE 1" = 200 FT.  
 OFFICE OF CHIEF ENGINEER  
 LOUISVILLE, KY.

Sheet 194 of 111 of Memphis Line from survey station  
 4192+75 to survey station 4298+35  
 Valuation Engineer

040-008

4-3